




1 VICTOR STANLEY NRB-6 BENCH
1 1/2" = 1'-0"

129343.53-17

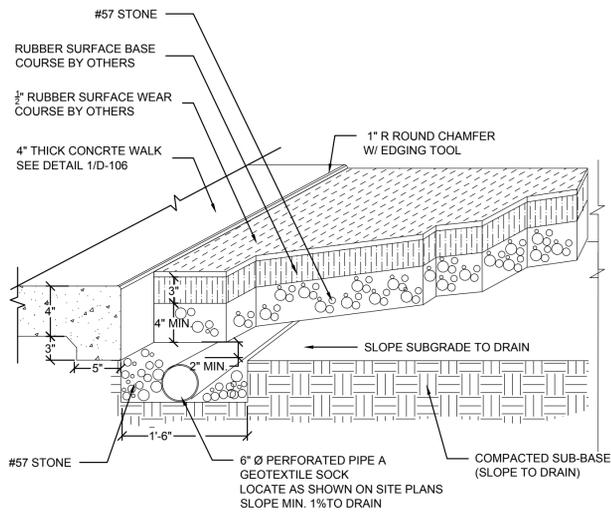

NOTE:
1. EMBED ALL REBAR MIN. 2" IN CONCRETE
2. INSTALL PLAY SURFACE AND UNDERDRAIN PER THE MANUFACTURER'S SPECIFICATIONS

4 POURED-IN-PLACE PLAY SURFACE / TURN-DOWN CURB
NOT TO SCALE 32 2101-09




CHIPMUNK
PRODUCT #ZZXX0737




TURTLE
PRODUCT #ZZXX0741

2 PLAYWORLD SPRINGMATES PLAY EQUIPMENT
1" = 1'-0"

322101-11

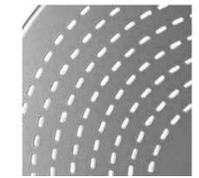

SLOTTED PERFORATED PATTERN

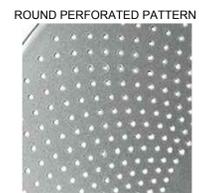

ROUND PERFORATED PATTERN

3 VICTOR STANLEY RND-333 PERFORATED CIRCULAR TABLE
3/4" = 1'-0"

CONSULTANTS

REGISTRATION STAMP

OWNER

VILLAGE OF
FRIENDSHIP HEIGHTS
4433 SOUTH PARK AVENUE
CHEVY CHASE, MD 20815

PROJECT TITLE

PAGE PARK
PLAYGROUND
NORTH PARK AVENUE
CHEVY CHASE, MD 20815

REVISIONS

MARK	DATE	DESCRIPTION

AMT FILE NO. 114-734.002
DATE: 2015-01-09
SCALE: 1" = 10'-0"
DESIGNED BY: AES
DRAWN BY: AES
CHECKED BY: SAJ

SUBMISSION

SHEET TITLE

SITE DETAILS

SHEET

CS501